


平面図

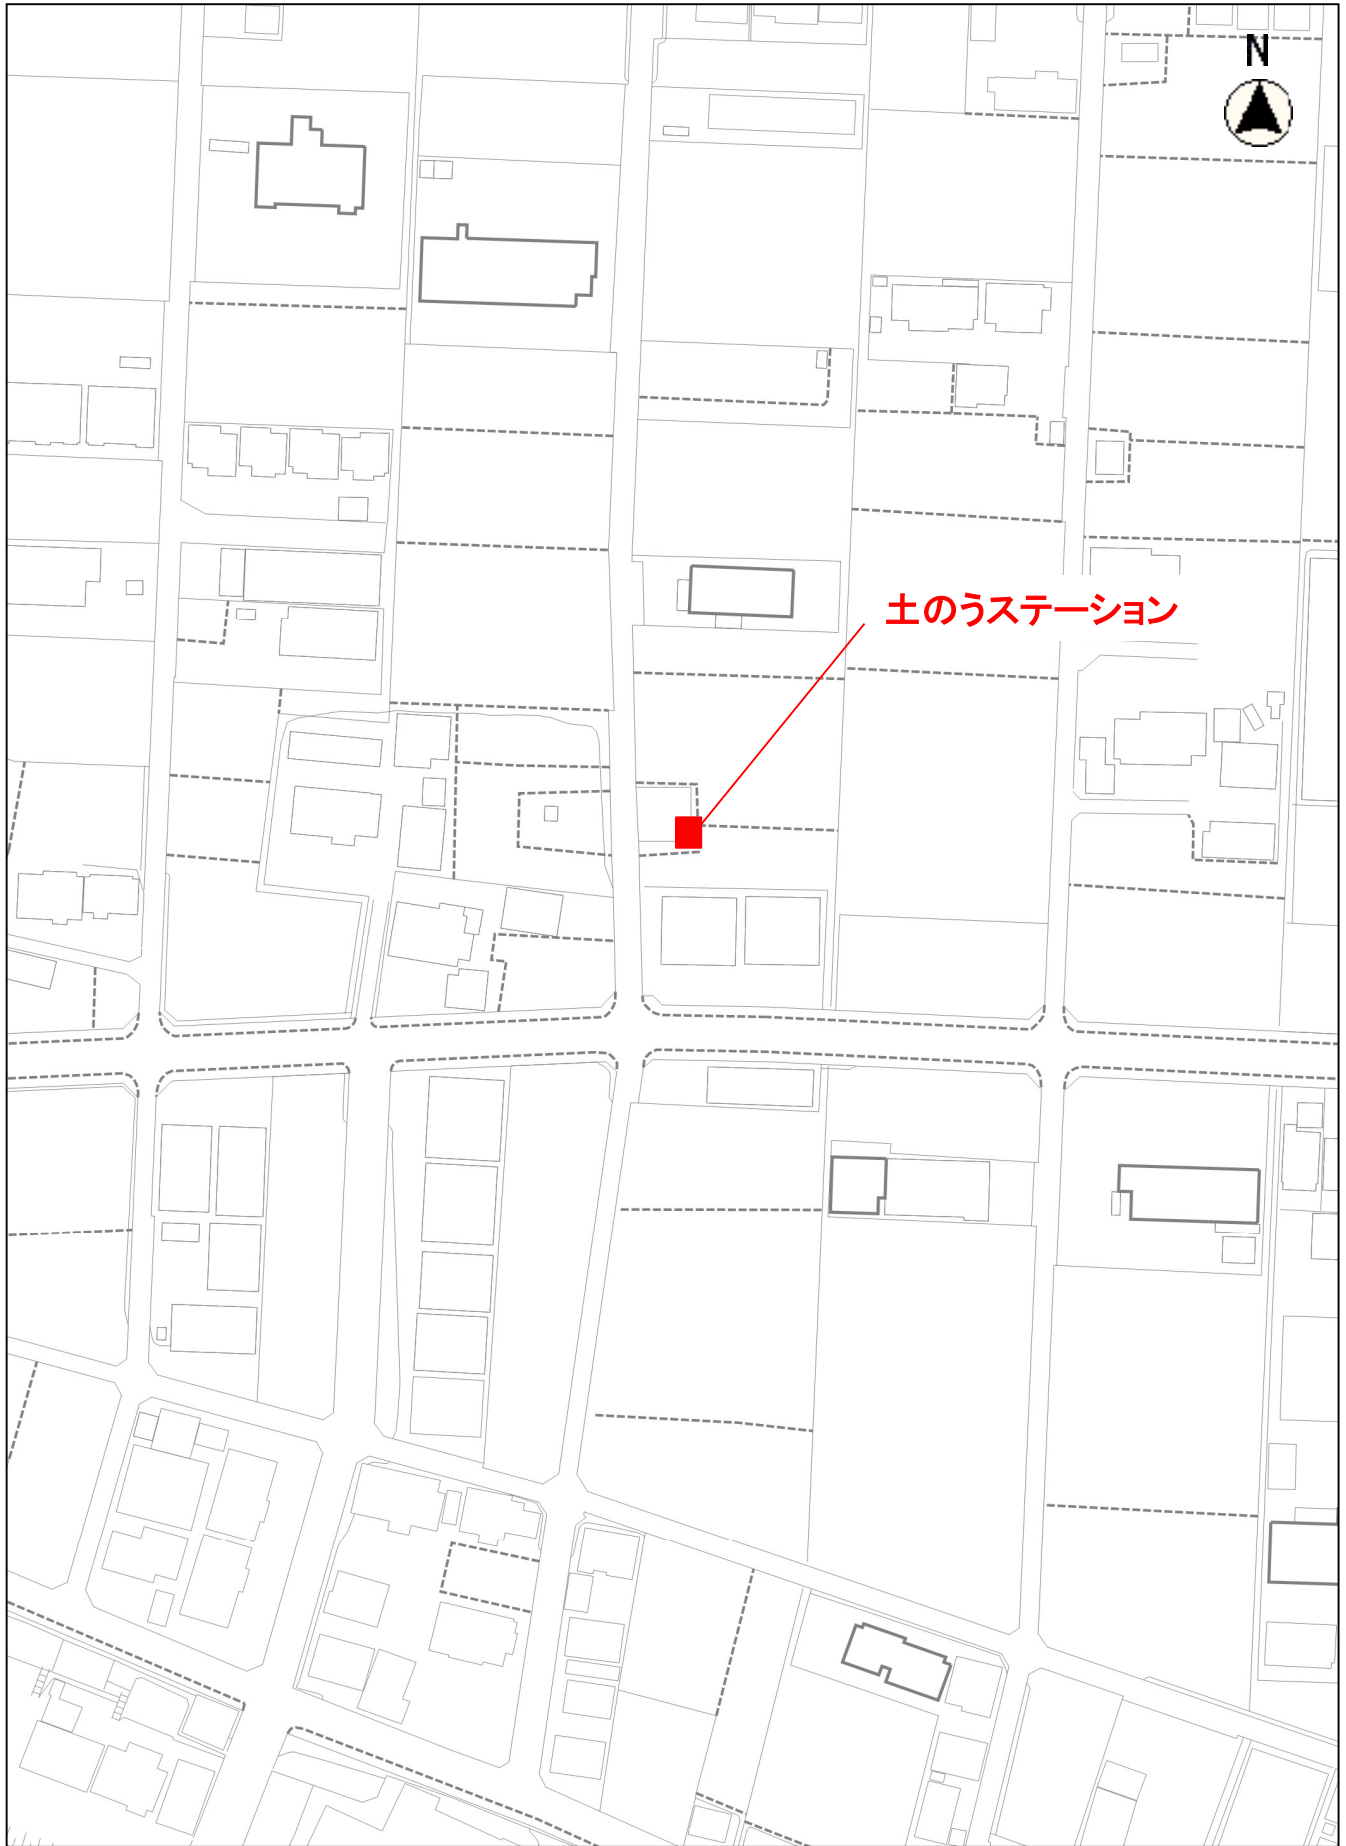

縮尺 1 : 1500

10 5 0 10 20 30 40